




Design © Standard Homes Plan Service, Inc.

Penny





A brand new Penny offering tangible good fortune is waiting to be discovered by a first-time home buyer. Or the couple whose children have left the nest might be looking for a charming yet practical home that accommodates guests. This efficient three-bedroom design delivers built-in features for easy living:

- Porch shelters the front entry
- Family room includes 168-plus square feet of floor space
- Kitchen offers a back porch and a breakfast area with plenty of natural light from triple windows
- Master bedroom has a generous walk-in closet and a private bath with a double vanity
- Two more bedrooms, a second full bath, and a centrally located utility closet are provided

PENNY Plan No. 2-CS
 Overall Dimension: 38'-6"
 Heated Area: 1178 sq. ft. in siding
 Porches: 54 sq. ft.
 Ceiling Height: 8 ft.

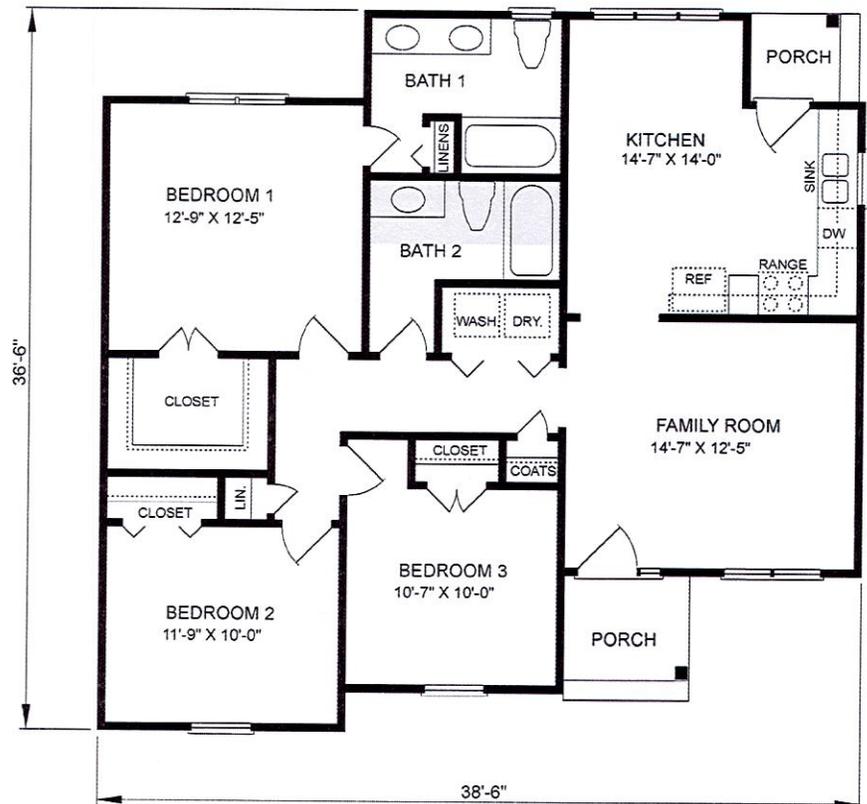

KITCHEN CABINET ELEVATIONS
SCALE: 3/8" = 1'-0"
FOR SECTION THRU CABINETS, SEE DETAIL ON COVER SHEET

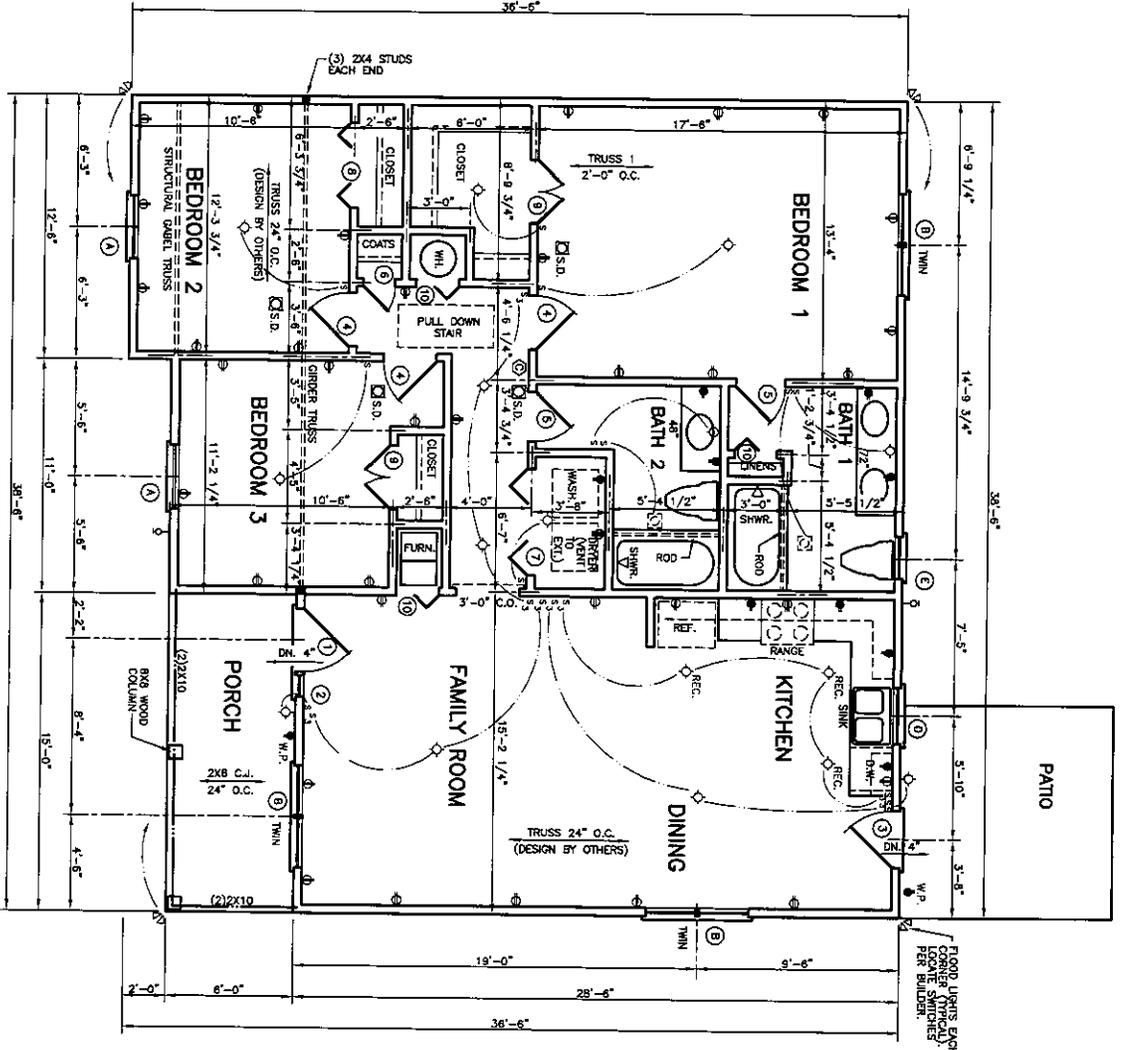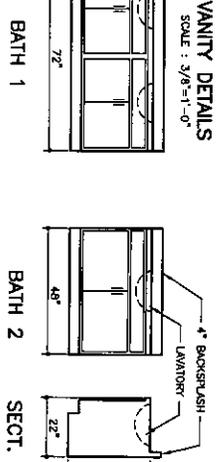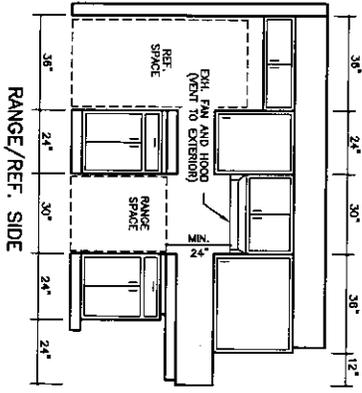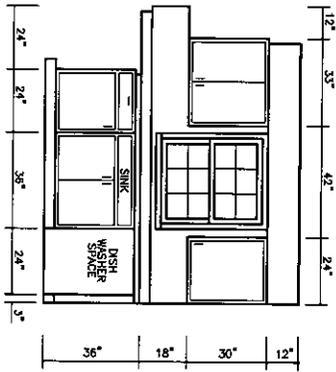

WINDOW SCHEDULE

A	3'-0" X 5'-2" WD. D.H.	D	2'-6" X 3'-2" WD. D.H.	G		L	
B	2'-4" X 8'-2" WD. D.H.	E	2'-0" X 3'-2" WD. D.H.	H		M	
C	2'-0" X 5'-2" WD. D.H.	F		K		N	

DOOR SCHEDULE

1	3'-0" X 6'-8" X 1 3/4"	4	2'-0" X 6'-8" X 1 3/8"	7	5'-0" X 6'-8" X 1 3/8"
2	1'-0" X 6'-8" X 1 3/4"	5	2'-4" X 6'-8" X 1 3/8"	8	4'-0" X 6'-8" X 1 3/8"
3	2'-8" X 6'-8" X 1 3/4"	6	1'-6" X 6'-8" X 1 3/8"	9	3'-0" X 6'-8" X 1 3/8"
				10	2'-0" X 6'-8" X 1 3/8"
				11	4'-0" X 6'-8" X 1 3/8"
				12	3'-0" X 6'-8" X 1 3/8"

FLOOR PLAN
SCALE: 1/4" = 1'-0"
HEATED AREA: 1283 SQ. FT. IN SIDING
PORCH: 80 SQ. FT.
PATIO: 100 SQ. FT.
FLOORING: SLAB
TRUSS CONSTRUCTION
REVISION: 07-12-19

Standard Homes Plan Service, Inc.
2200 SHELBY LANE ROAD, FLORENCE, N.C. 27538 (919)552-8877

DESIGNED FOR: JEROME JOHNSON
DRAWN BY: PENNY
NO. 2
SHEET 3 OF 7
DATE: 07-12-19

SEE HOME DESIGN PRINTING ONLINE AT WWW.SIMONANDBLUM.COM